



PLAN VIEW

**DRAFT
NOT FOR CONSTRUCTION**

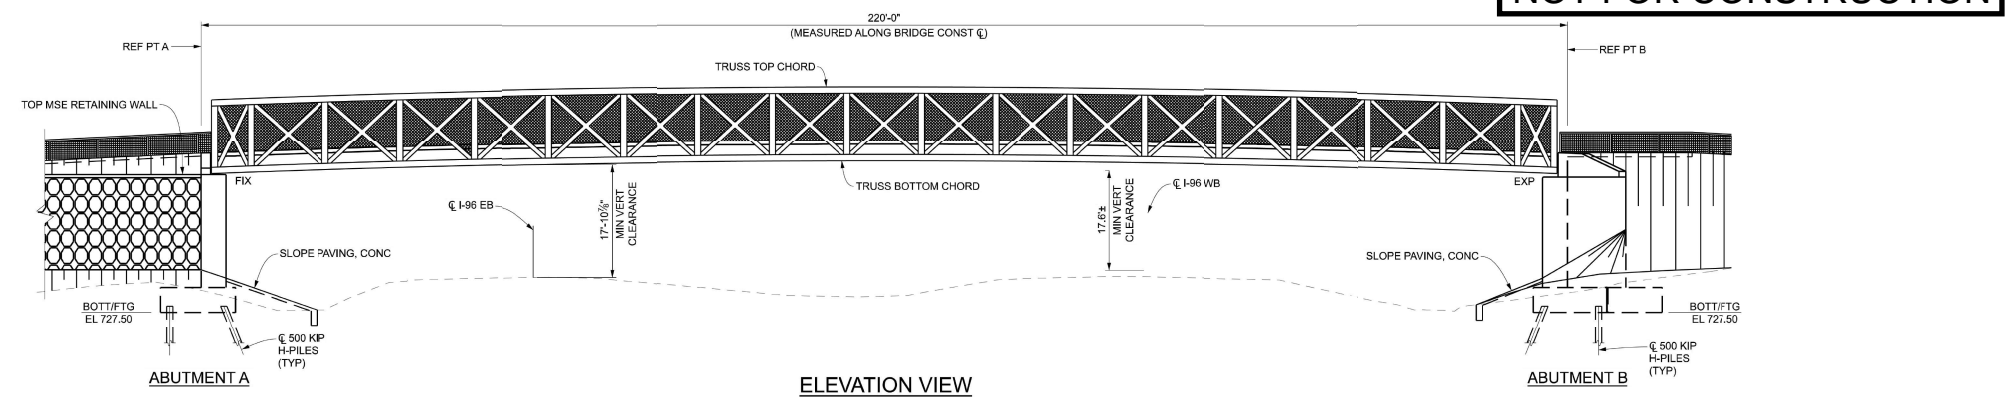

ELEVATION VIEW

FINAL ROW PLAN REVISIONS				SUBMITTAL DATE:					NO SCALE	DRAWN BY: JLS CHECKED BY: MTL FILE: 954 BURTON gpstr.dgn	DATE: DESIGN UNIT: TSC:	REVISIONS:	CS: JN: 954-2-2024	GENERAL PLAN OF STRUCTURE BURTON STREET TRAIL EXTENSION CASCADE TOWNSHIP	DRAWING SHEET BURTON GPS 001 SECT 2 26
NO.	DATE	AUTH	DESCRIPTION	NO.	DATE	AUTH	DESCRIPTION								

Plotfile: Jct. 1B, 2024, 12:43 PM by user: 1084 - Save: 10/10/2024 by user: 1084
 J:\CC\Design\2024\954 - Burton Street Bridge\DWG\CC2308557.dwg